


DATUM LINE REQUIREMENTS


TITLE 19, M.C.
CITY OF SIGNAL HILL

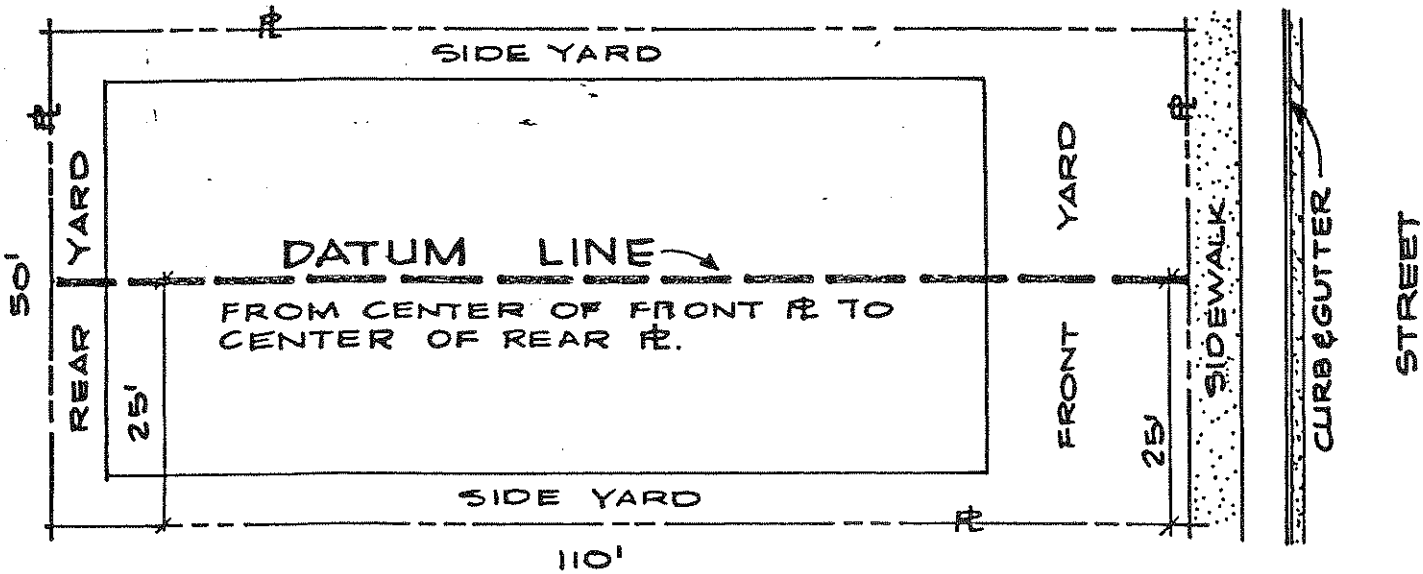

TYP. LOT

- (A) MAXIMUM BUILDING HEIGHT AS PRESCRIBED BY TITLE 19 (ZONING ORD.)

NOTE: THE DATUM LINE SHALL BE SHOWN ON ALL RESIDENTIAL PLANS.

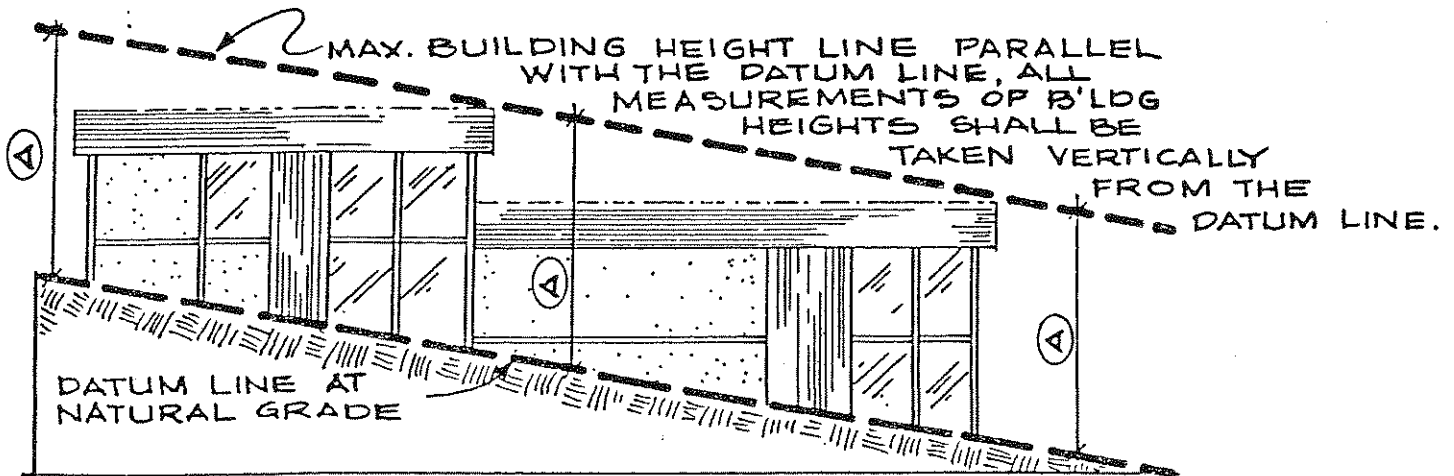



SECTION AT DATUM LINE

SIGNAL HILL PLANNING DEPARTMENT


APPROVED *[Signature]* 3/5/78
DIR. OF BLD'G AND PLANG DATE




STO.
DWG No

METHOD OF DETERMINING BUILDING HEIGHT

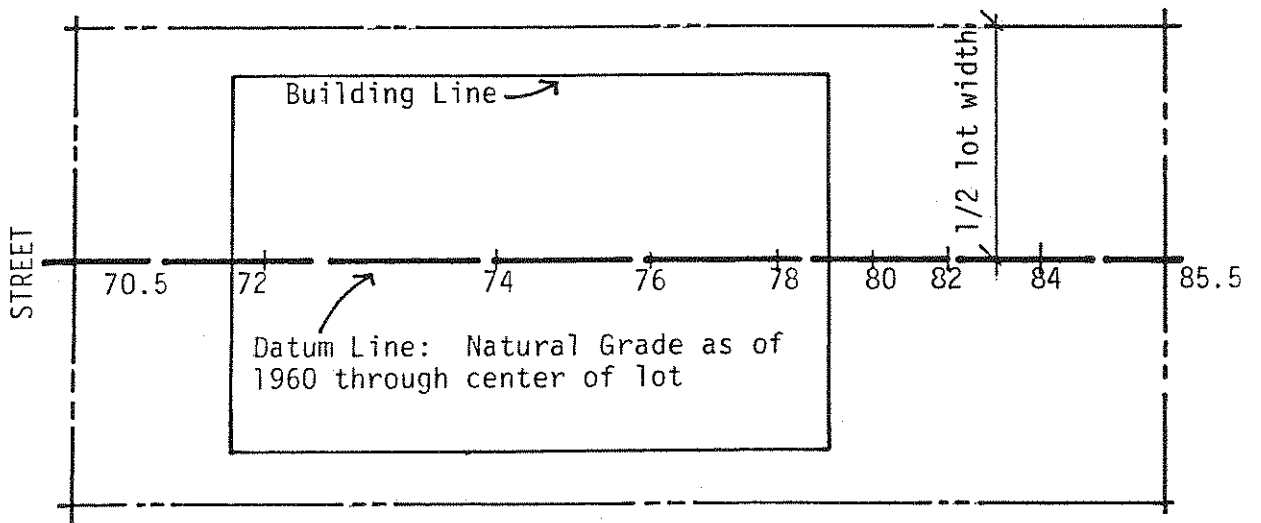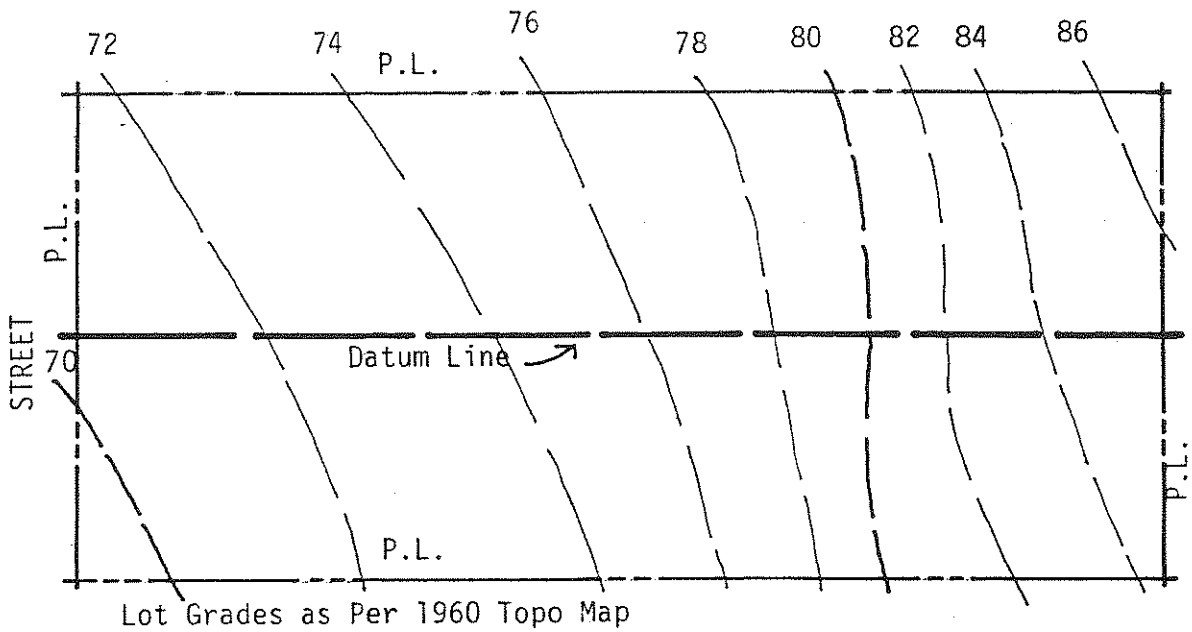

TYPICAL LOT

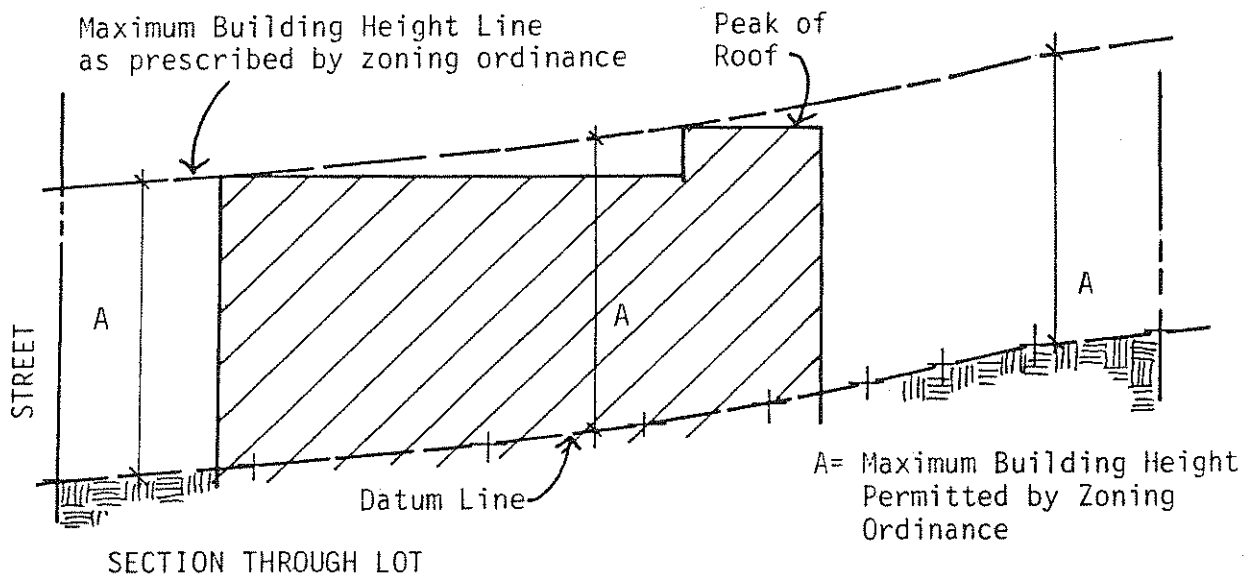

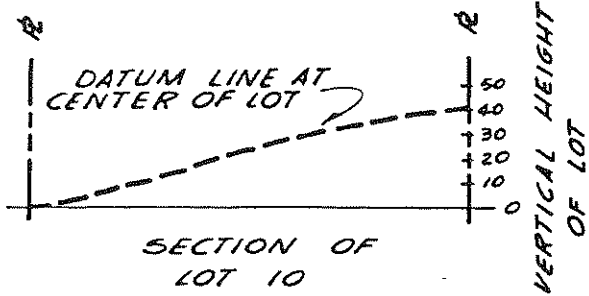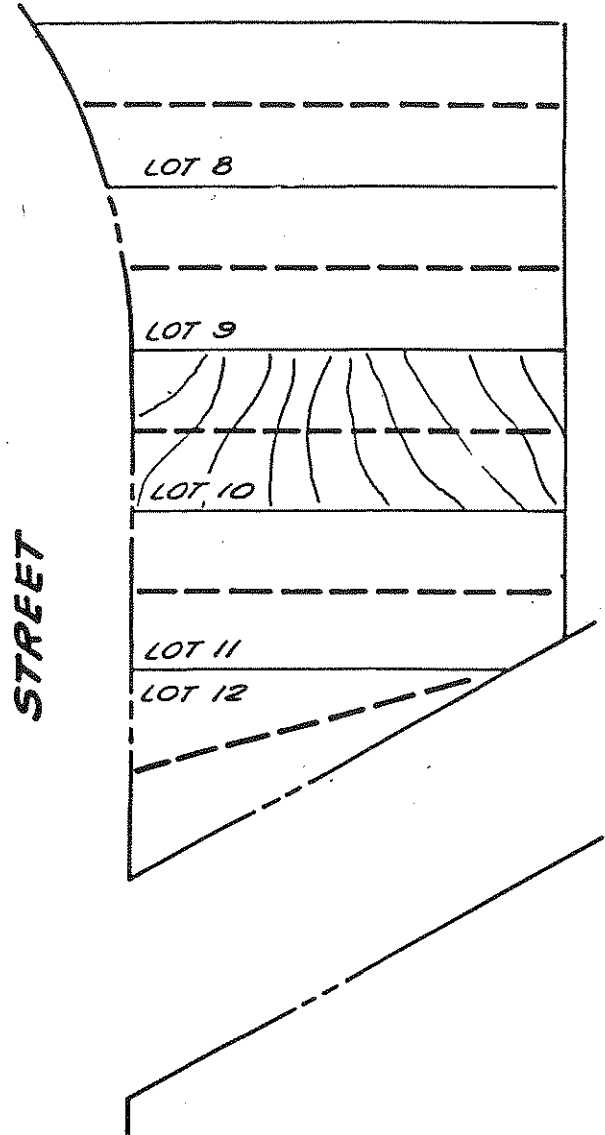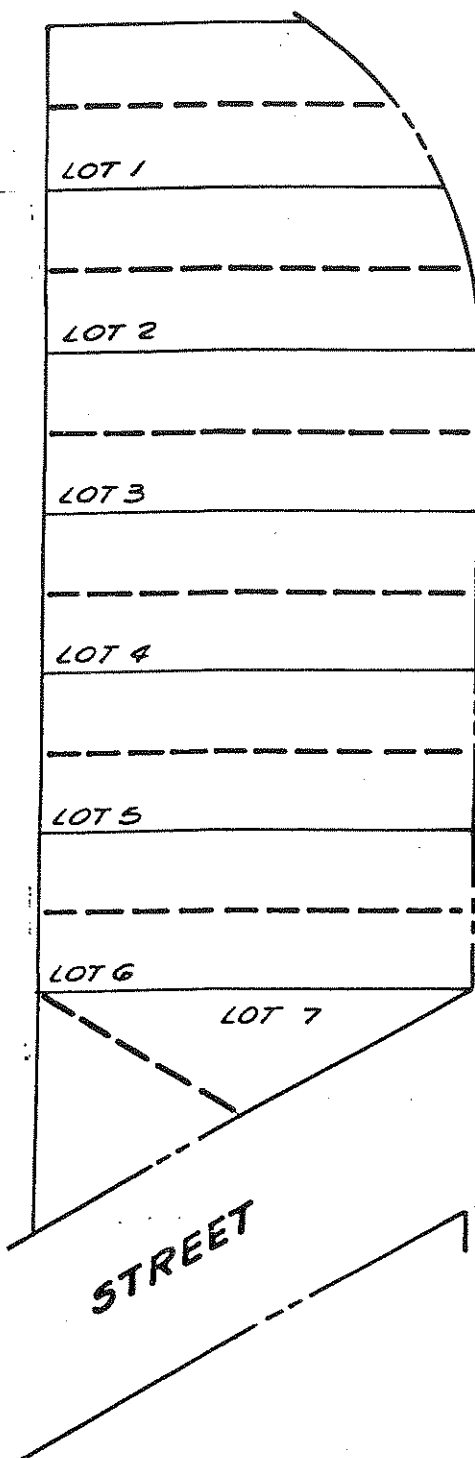

- DATUM LINE
- STREET PROPERTY LINE
- LOT LINE
- GRADE LINE

SCALE 1" = 60'